


CLIFF HOUSE SOUTH
MAIN FLOOR

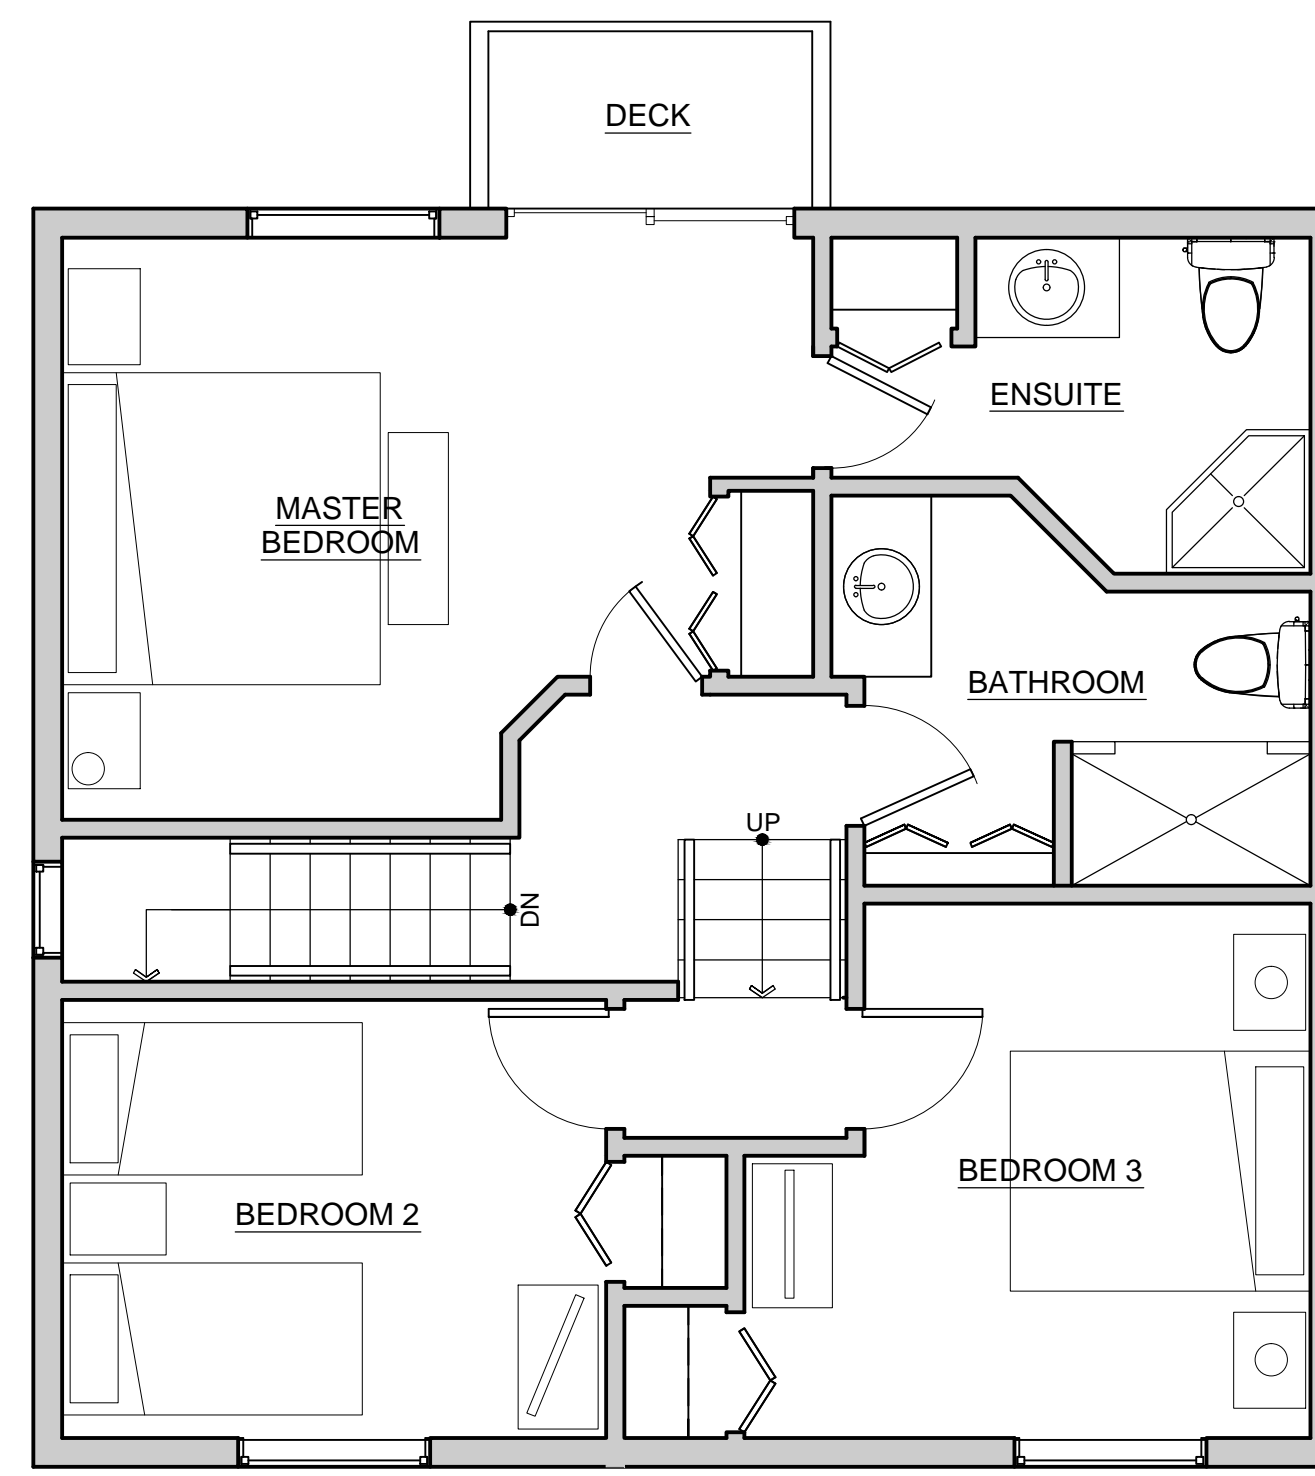

PLEASE NOTE:
BEDROOM 2 - OPTIONAL KING SIZE BED

CLIFF HOUSE SOUTH
UPPER FLOOR

CLIFF HOUSE

CAMPBELL RIVER BC

**GIESBRECHT
DESIGNS**
INCORPORATED
202-950 ALBERT ST. CAMPBELL RIVER BC
GIESBRECHTDESIGNS@TELLUS.NET

CLIFF HOUSE SOUTH -
MAIN & UPPER FLOOR
DATE: JANUARY 26, 2011
SCALE: 1/4" = 1'-0"

ISSUED FOR REVIEW
JAN. 26, 2011

•A-2•